

PROJECT:

**LUCKNOW ROUND TABLE  
136 SHRI RAM MURTI  
SMARAK SCHOOL 34 KM  
LUCKNOW KANPUR  
HIGHWAY, ASHAKHERA,  
SOHARAMAU, UNNAO- 209859**

**COMPLETE DRAWING**

DRAWING TITLE:

GROUND FLOOR

NORTH:	SCALE: AS SHOWN	SHEET NO:
		DATE: July 09

**SUBMISSION DRAWING**



Er. S. C. Mehra  
Chartered Engineer  
Reg. No. F006005  
121, Janakpuri  
New Delhi - 110058

OWNER'S SIGN      ARCHITECT'S SIGN


**Er. S. C. Mehra**  
Chartered Engineer  
Reg. No. F006005  
212, Janakpuri  
Bareilly - 243122

प्रबंधक  
लखनऊ राउण्ड टेबल 136, श्री राम मूर्ति स्मारक स्कूल  
आशाखेड़ा-उन्नाव

PRINCIPAL  
Shri Ram Murti Smarak School  
Ashakhera-Unnao

AREA 7723 sqm

GROUND FLOOR PLAN

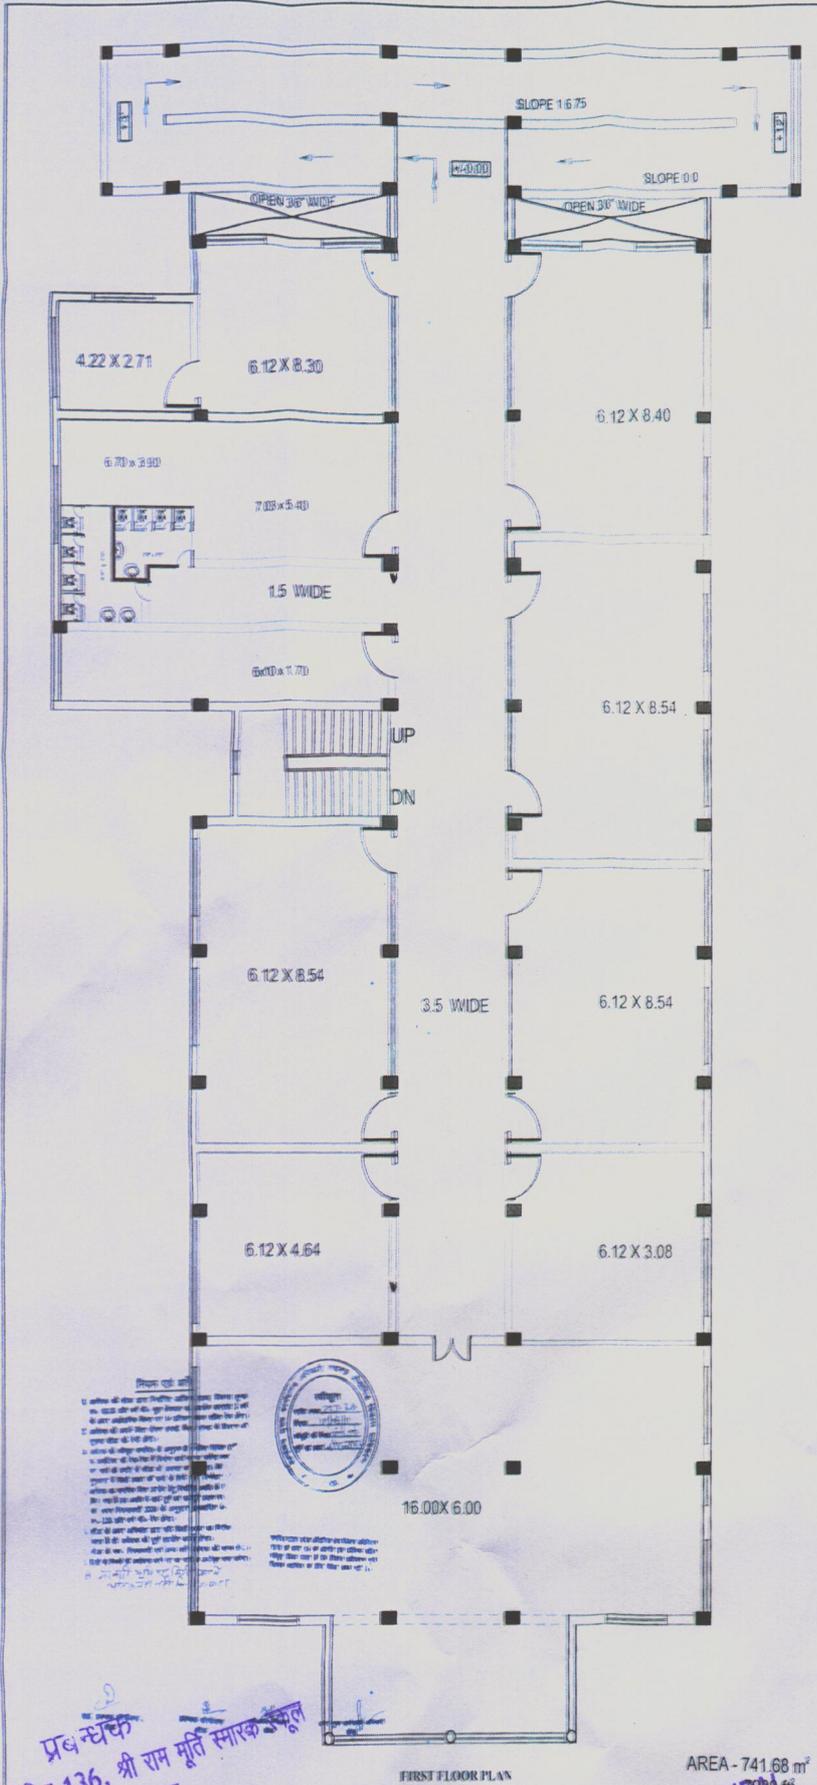

PROJECT:

**LUCKNOW ROUND TABLE  
136 SHRI RAM MURTI  
SMARAK SCHOOL 34 KM  
LUCKNOW KANPUR  
HIGHWAY, ASHAKHERA,  
SOHARAMAU, UNNAO- 209859**

**COMPLETE DRAWING**

DRAWING TITLE:

FIRST FLOOR

NORTH:	SCALE: AS SHOWN	SHEET NO:
		DATE: July 09

**SUBMISSION DRAWING**



*Signature*  
Er. S. C. Mehra  
Chartered Engineer  
Reg. No. F006005  
212, Janakpuri  
Bareilly - 243122

OWNER'S SIGN      ARCHITECT'S SIGN

**Er. S. C. Mehra**  
Chartered Engineer  
Reg. No. F006005  
212, Janakpuri  
Bareilly - 243122

प्रबंधक  
लखनऊ राउण्ड टेबल 136, श्री राम मूर्ति स्मारक स्कूल  
आशाखंडा, उन्नाव

PRINCIPAL  
Shri Ram Murti Smarak School  
Asha Khanda Unnao

AREA - 741.68 m<sup>2</sup>  
2940 ft<sup>2</sup>

FIRST FLOOR PLAN

